



1 SOUTH ELEVATION
1/4"=1'-0"

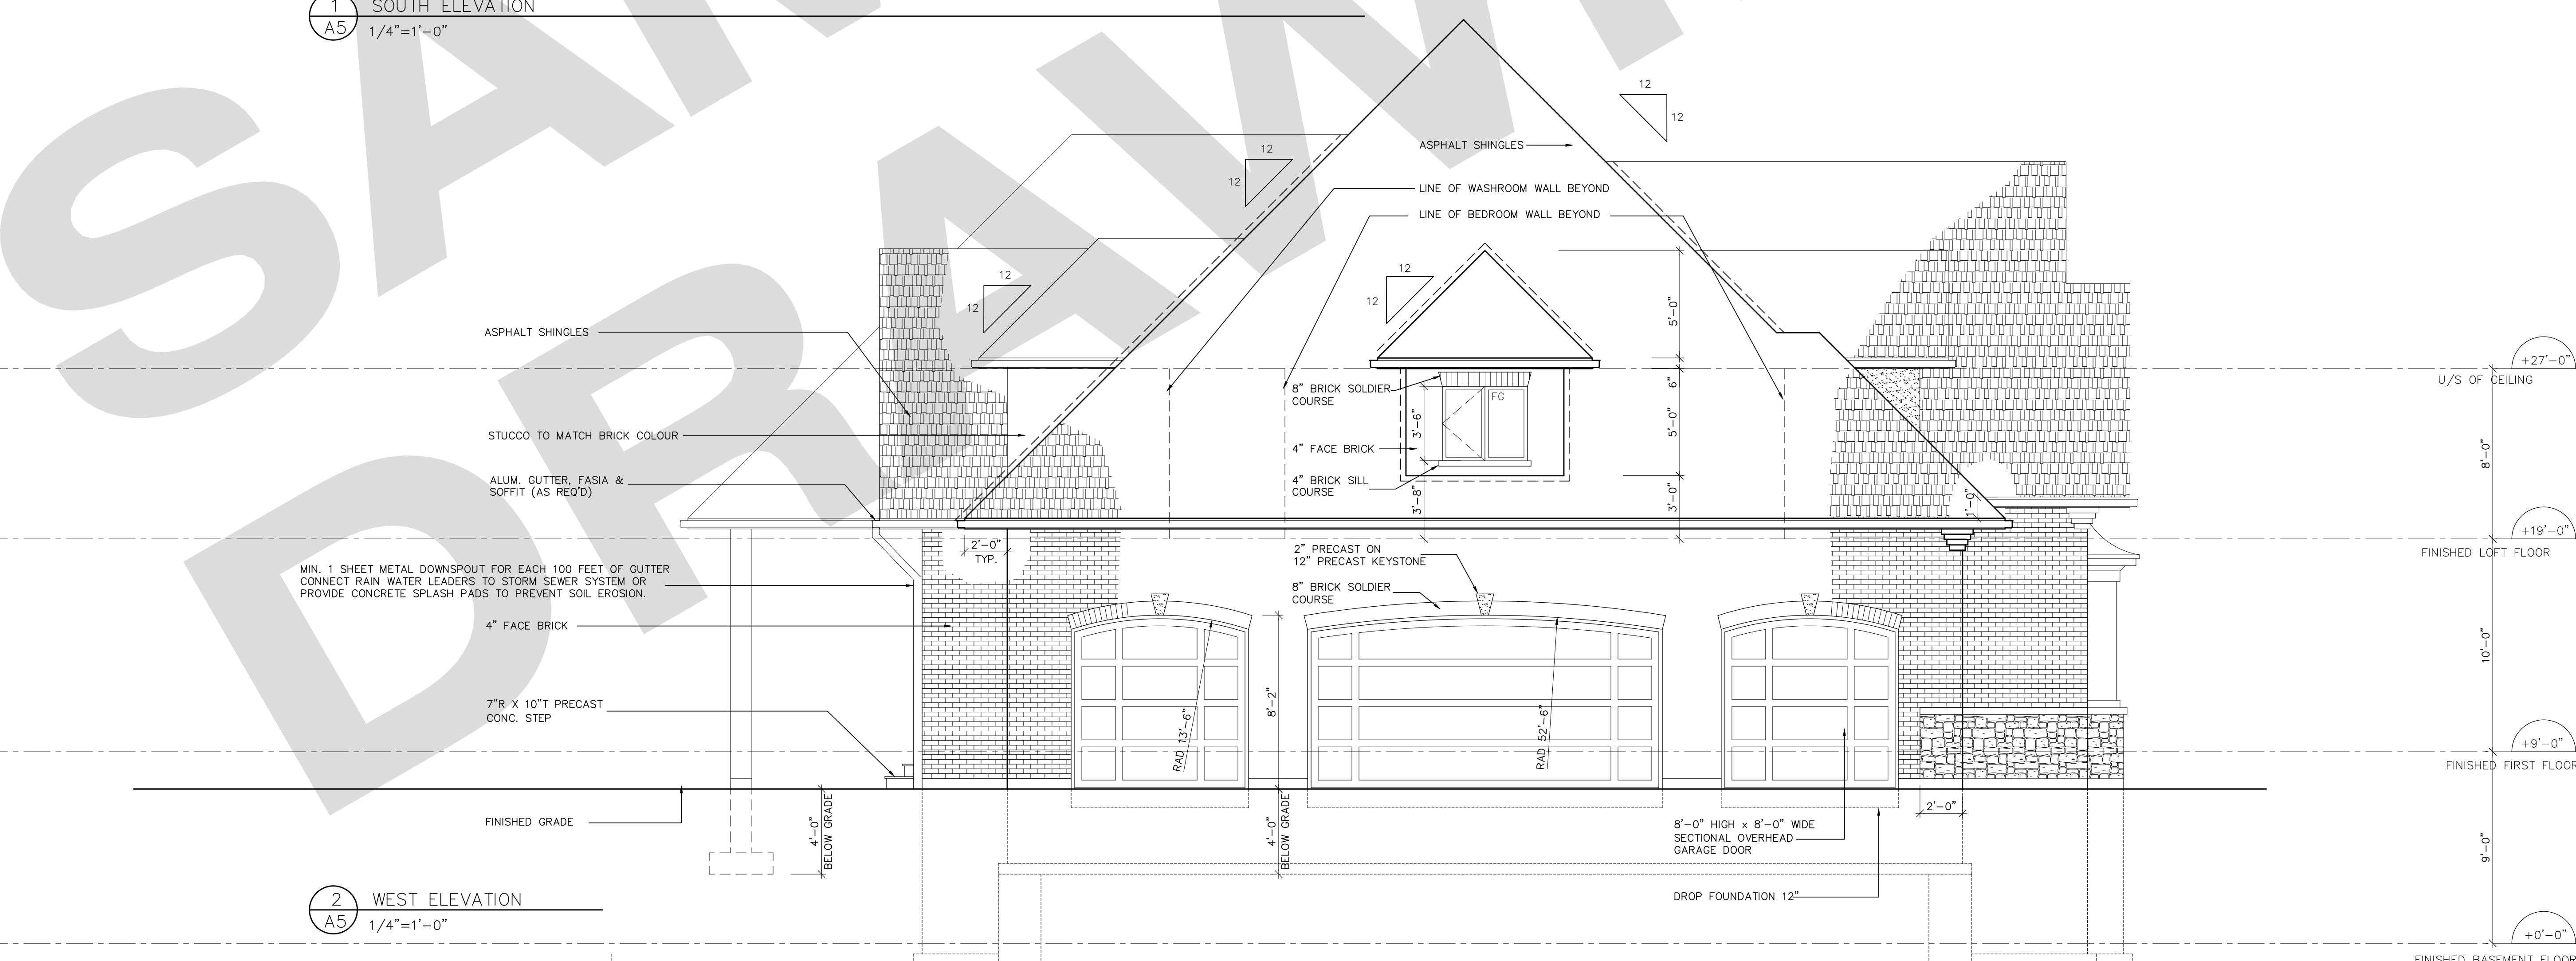

2 WEST ELEVATION
1/4"=1'-0"

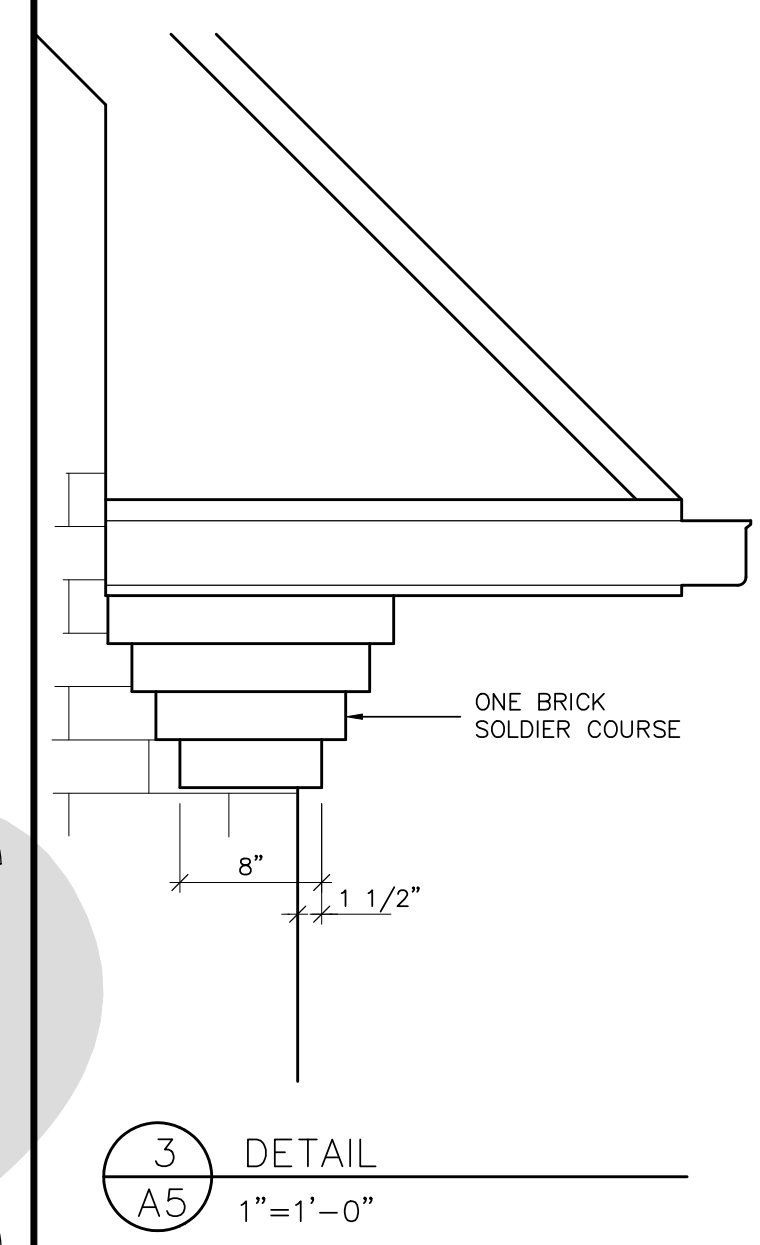

3 DETAIL
1"=1'-0"

REVISIONS				
NO.	DATE	ISSUED	BY	CKD

THIS DRAWING SHALL NOT BE COPIED, REPRODUCED OR DISTRIBUTED IN ANY MANNER WITHOUT THE EXPRESS WRITTEN APPROVAL OF THE DESIGNER. THE CONTRACTORS SHALL VERIFY ALL DIMENSIONS ON THE JOB AND REPORT ANY DISCREPANCY TO THE DESIGNER PRIOR TO PROCEEDING WITH THE WORK. ALL DRAWINGS AND SPECIFICATIONS ARE THE PROPERTY OF THE DESIGNER AND SHALL BE RETURNED UPON COMPLETION OF THE CONSTRUCTION WORK.

ACS
Residential Retail Industrial Commercial
Construction Drawings • Design Drawings • Measured Drawings
Details • Interior Design • Site Planning

PROJECT
PROPOSED 1 STOREY DWELLING FOR:
CALEDON ONTARIO

SHEET TITLE
EXTERIOR ELEVATIONS

DATE FEB., 7 2004	DATE PRINTED	PROJECT FILE
DRAWN S.J.P.	CHECKED	
SCALE 1/4"=1'-0"		
SHEET NO. A5 of 7		