



ROOF VENTILATION: RATIO OF 1:300 OF CEILING AREA 50% SOFFIT, 50% ROOF.  
 PREFIN. ALUM. DOWNSPOUT, EAVESTROUGH, FASCIA AND VENTED SOFFIT  
 VENTILATION 1:300 OF INSULATED CEILING AREA WITH 50% AT EAVES.

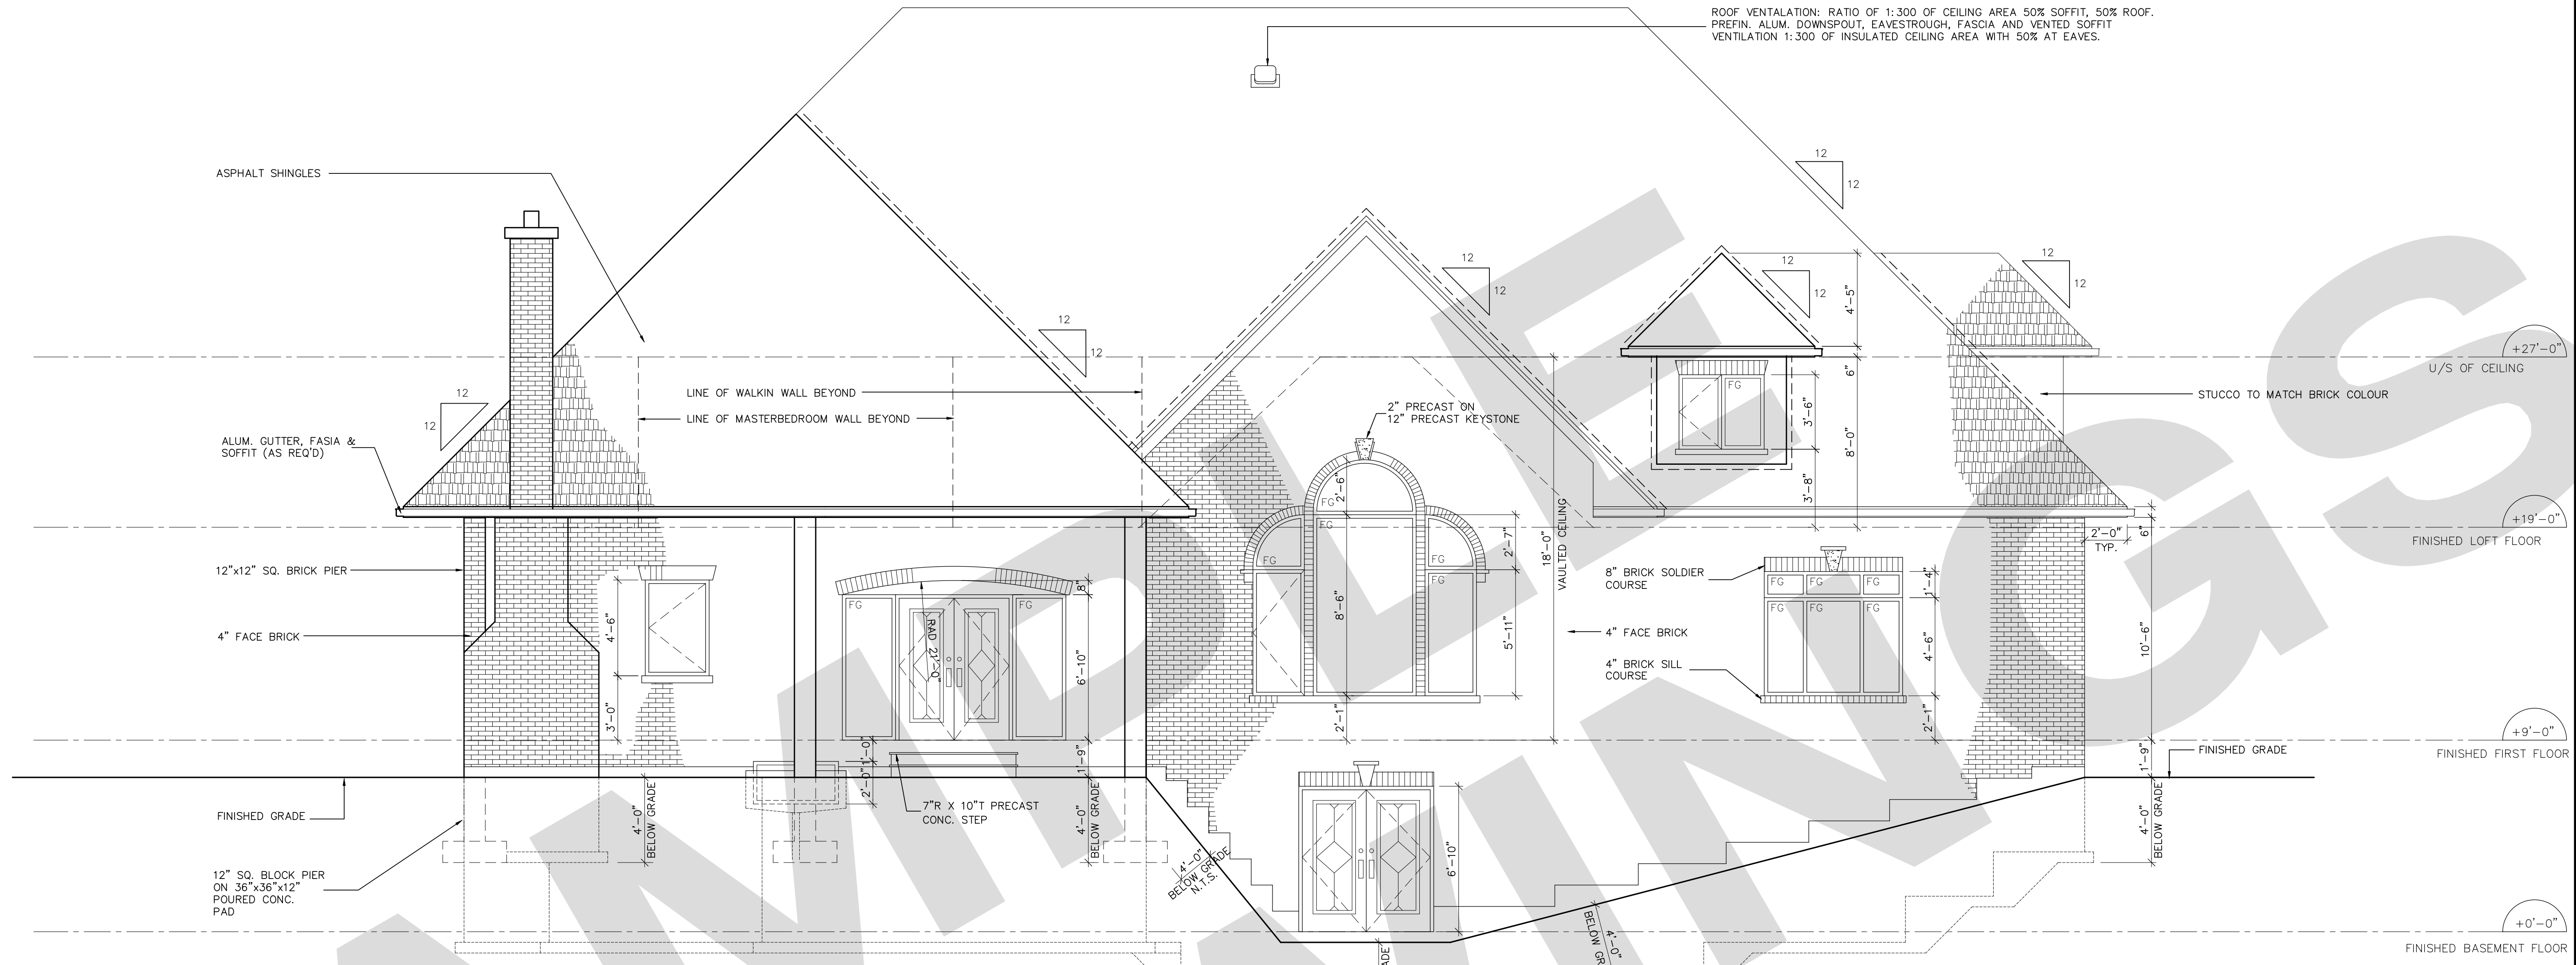

1 NORTH ELEVATION  
 1/4"=1'-0"

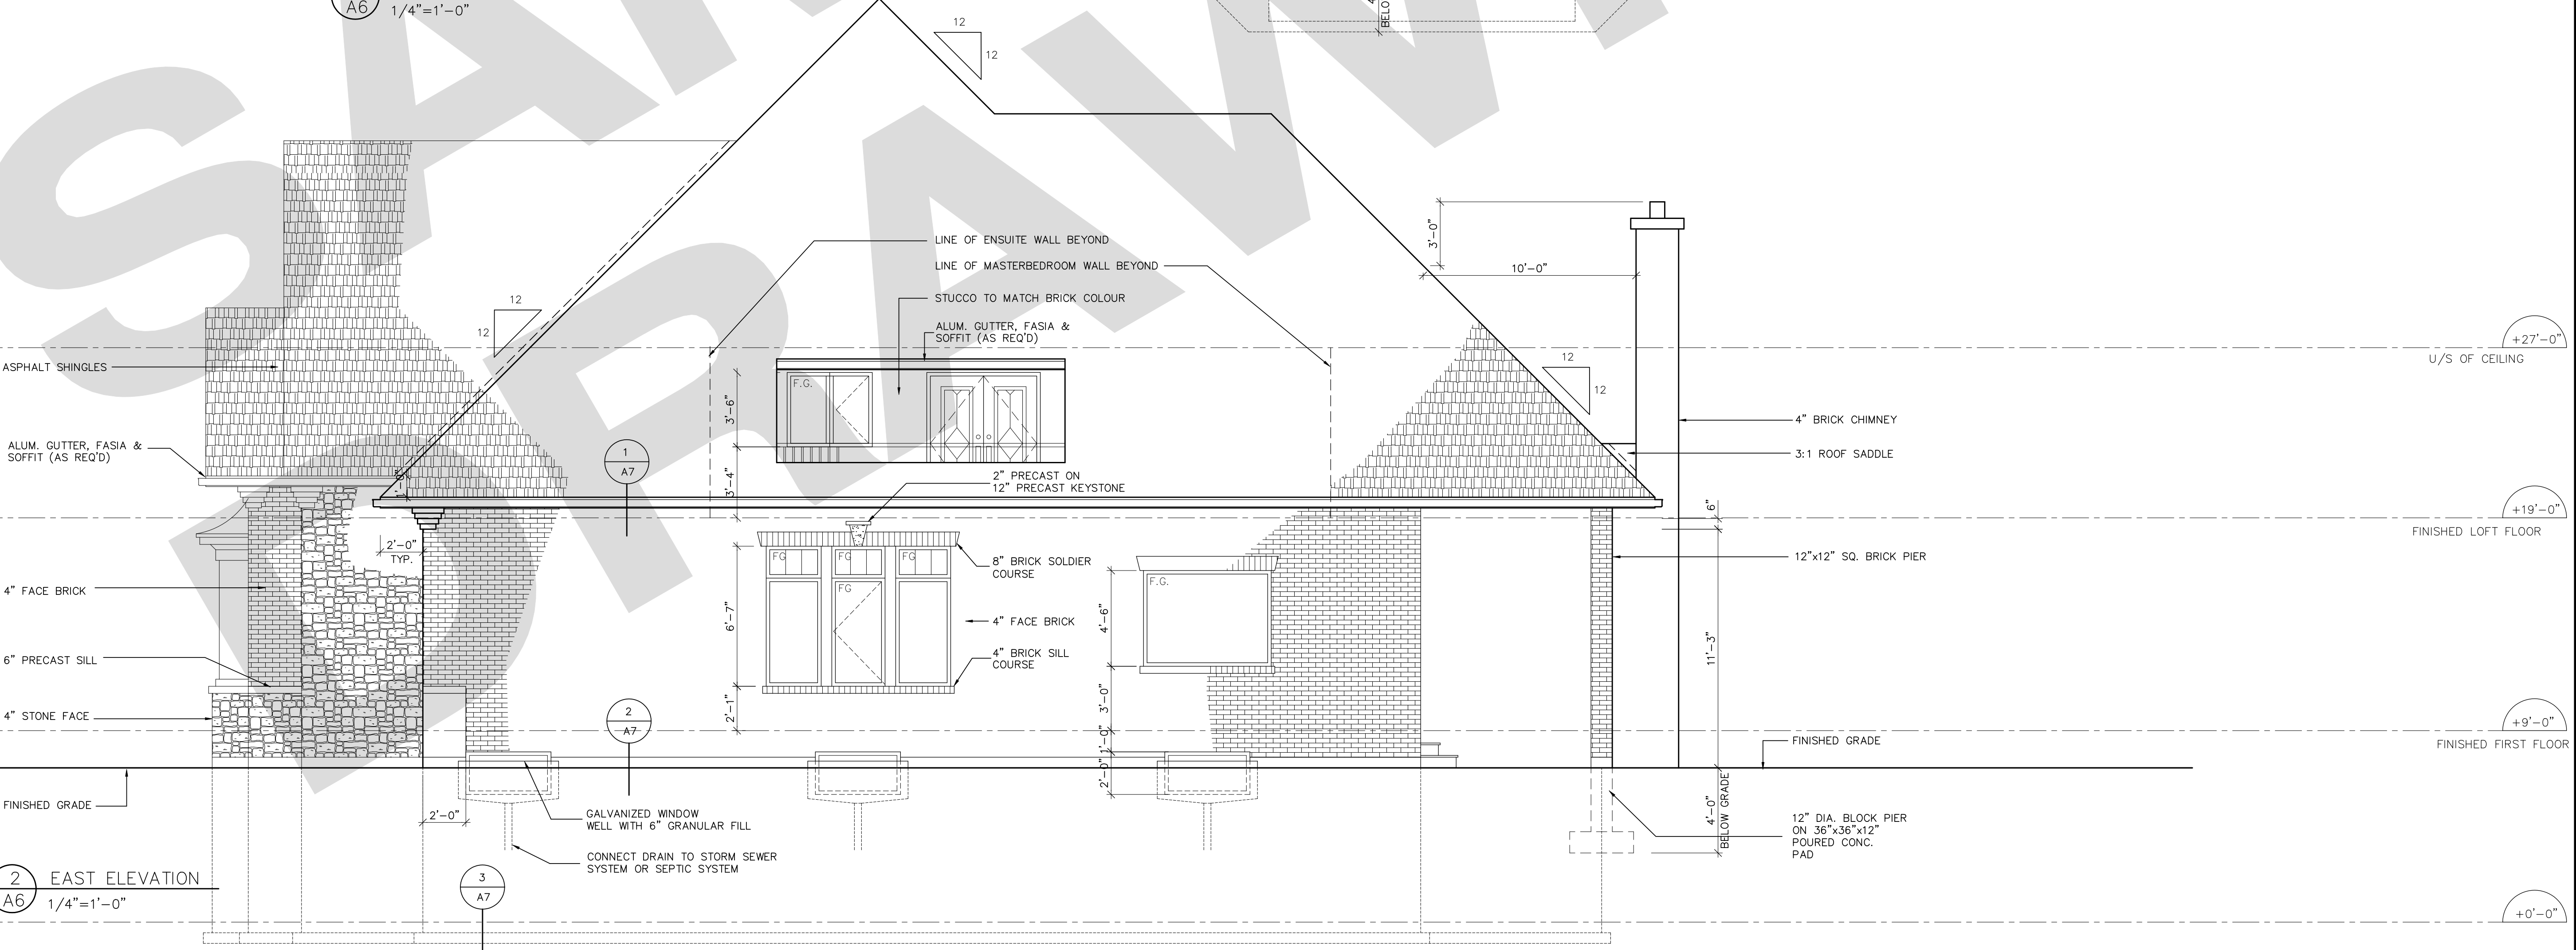

2 EAST ELEVATION  
 1/4"=1'-0"

REVISIONS				
NO.	DATE	ISSUED	BY	CD

THIS DRAWING SHALL NOT BE COPIED, REPRODUCED OR DISTRIBUTED IN ANY MANNER WITHOUT THE EXPRESS WRITTEN APPROVAL OF THE DESIGNER. THE CONTRACTORS SHALL VERIFY ALL DIMENSIONS ON THE JOB AND REPORT ANY DISCREPANCY TO THE DESIGNER PRIOR TO PROCEEDING WITH THE WORK. ALL DRAWINGS AND SPECIFICATIONS ARE THE PROPERTY OF THE DESIGNER AND SHALL BE RETURNED UPON COMPLETION OF THE CONSTRUCTION WORK.



PROJECT <b>PROPOSED 1 STOREY DWELLING FOR:</b>		
CALEDON	ONTARIO	
<b>SHEET TITLE</b> <b>EXTERIOR ELEVATIONS</b>		
DATE FEB., 7 2004	DATE PRINTED	PROJECT FILE
DRAWN S.J.P.	CHECKED	
SCALE 1/4"=1'-0"		
SHEET NO. <b>A6 of 7</b>		