


NOTE:
ALL GUARDS SHALL BE
NON-CLIMBABLE, AND
SHALL:
1. CONFORM TO THE
LOADING CRITERIA IN
THE O.B.C. ARTICLE
4.1.10.1. OR
2. BE CONSTRUCTED
IN ACCORDANCE WITH
THE REQUIREMENTS IN
THE SUPPLEMENTARY
GUIDELINES TO THE
O.B.C.
NOTE: THE INSPECTOR
MAY REQUIRE FIELD
REVIEW UPON INSPECTION

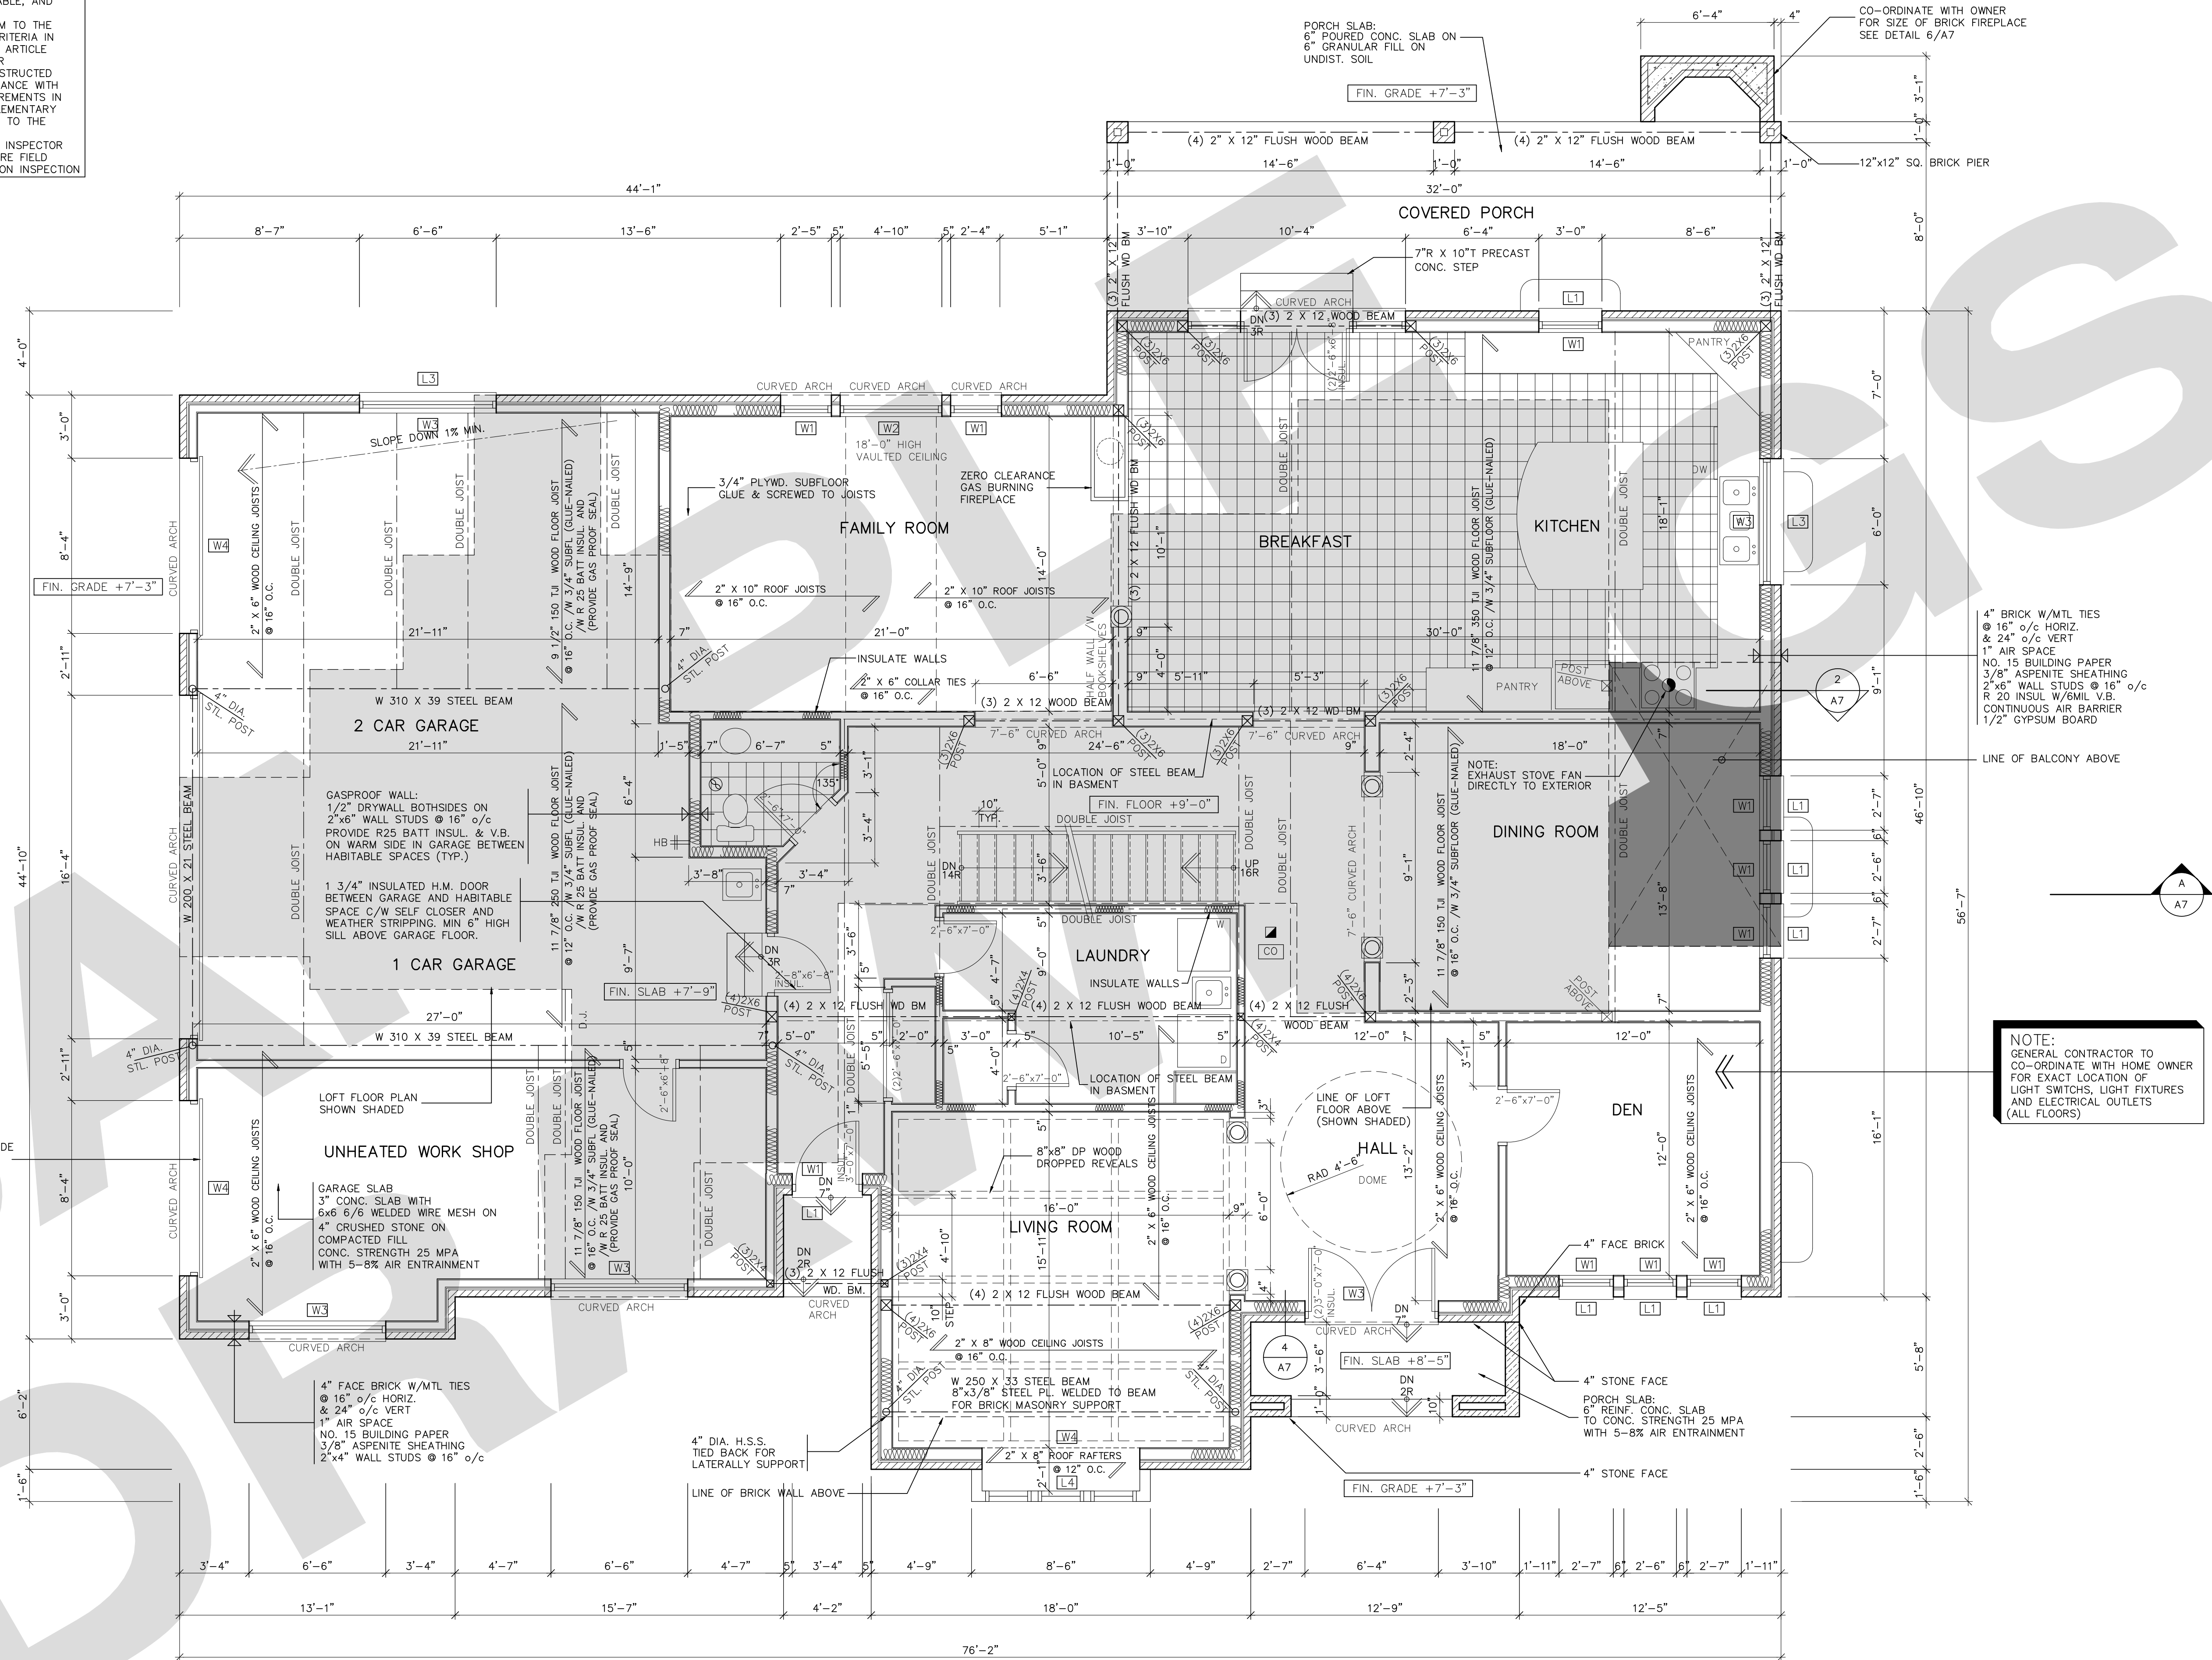

NOTE:
GENERAL CONTRACTOR TO
CO-ORDINATE WITH HOME OWNER
FOR EXACT LOCATION OF
LIGHT SWITCHES, LIGHT FIXTURES
AND ELECTRICAL OUTLETS
(ALL FLOORS)

IT IS THE RESPONSIBILITY OF THE GENERAL CONTRACTOR TO
CHECK AND VERIFY ALL DIMENSIONS BEFORE
COMMENCING WORK AND REPORT ANY ERRORS TO
THE DESIGNER AS SOON AS POSSIBLE

REFER TO LOFT FLOOR PLAN FOR
ROOF FRAMING SIZES

1 FIRST FLOOR PLAN
A3 1/4"=1'-0"

REVISIONS				
NO.	DATE	ISSUED	BY	OWN

THIS DRAWING SHALL NOT BE COPIED, REPRODUCED OR DISTRIBUTED
IN ANY MANNER WITHOUT THE EXPRESS WRITTEN APPROVAL OF THE DESIGNER.
THE CONTRACTORS SHALL VERIFY ALL DIMENSIONS ON THE JOB AND
REPORT ANY DISCREPANCY TO THE DESIGNER PRIOR TO PROCEEDING
WITH THE WORK.
ALL DRAWINGS AND SPECIFICATIONS ARE THE PROPERTY OF THE
DESIGNER AND SHALL BE RETURNED UPON COMPLETION OF THE
CONSTRUCTION WORK.



PROJECT
PROPOSED 1 STOREY DWELLING FOR:

CALEDON ONTARIO

SHEET TITLE
FIRST FLOOR PLAN AND ELEVATION

DATE FEB., 7 2004	DATE PRINTED 	PROJECT FILE
DRAWN S.J.P.	CHECKED 	
SCALE 1/4"=1'-0"		
SHEET NO. A3 of 7		

