


4" BRICK W/MTL TIES
 @ 16" o/c HORIZ
 & 24" o/c VERT
 1" AIR SPACE
 NO. 15 BUILDING PAPER
 3/8" ASPENITE SHEATHING
 2"x6" WALL STUDS @ 16" o/c
 R 20 INSUL W/6ML V.B.
 CONTINUOUS AIR BARRIER
 1/2" GYPSUM BOARD

TYPICAL EXTERIOR WALL
 3 COATS STUCCO FINISH
 WIRE MECH
 1" to 2" STYROFOAM BACKING ON
 3/8" ASPENITE SHEATHING
 2"x6" WALL STUDS @ 16" O.C.
 R 20 INSUL W/6ML V.B.
 CONTINUOUS AIR BARRIER
 1/2" GYPSUM BOARD

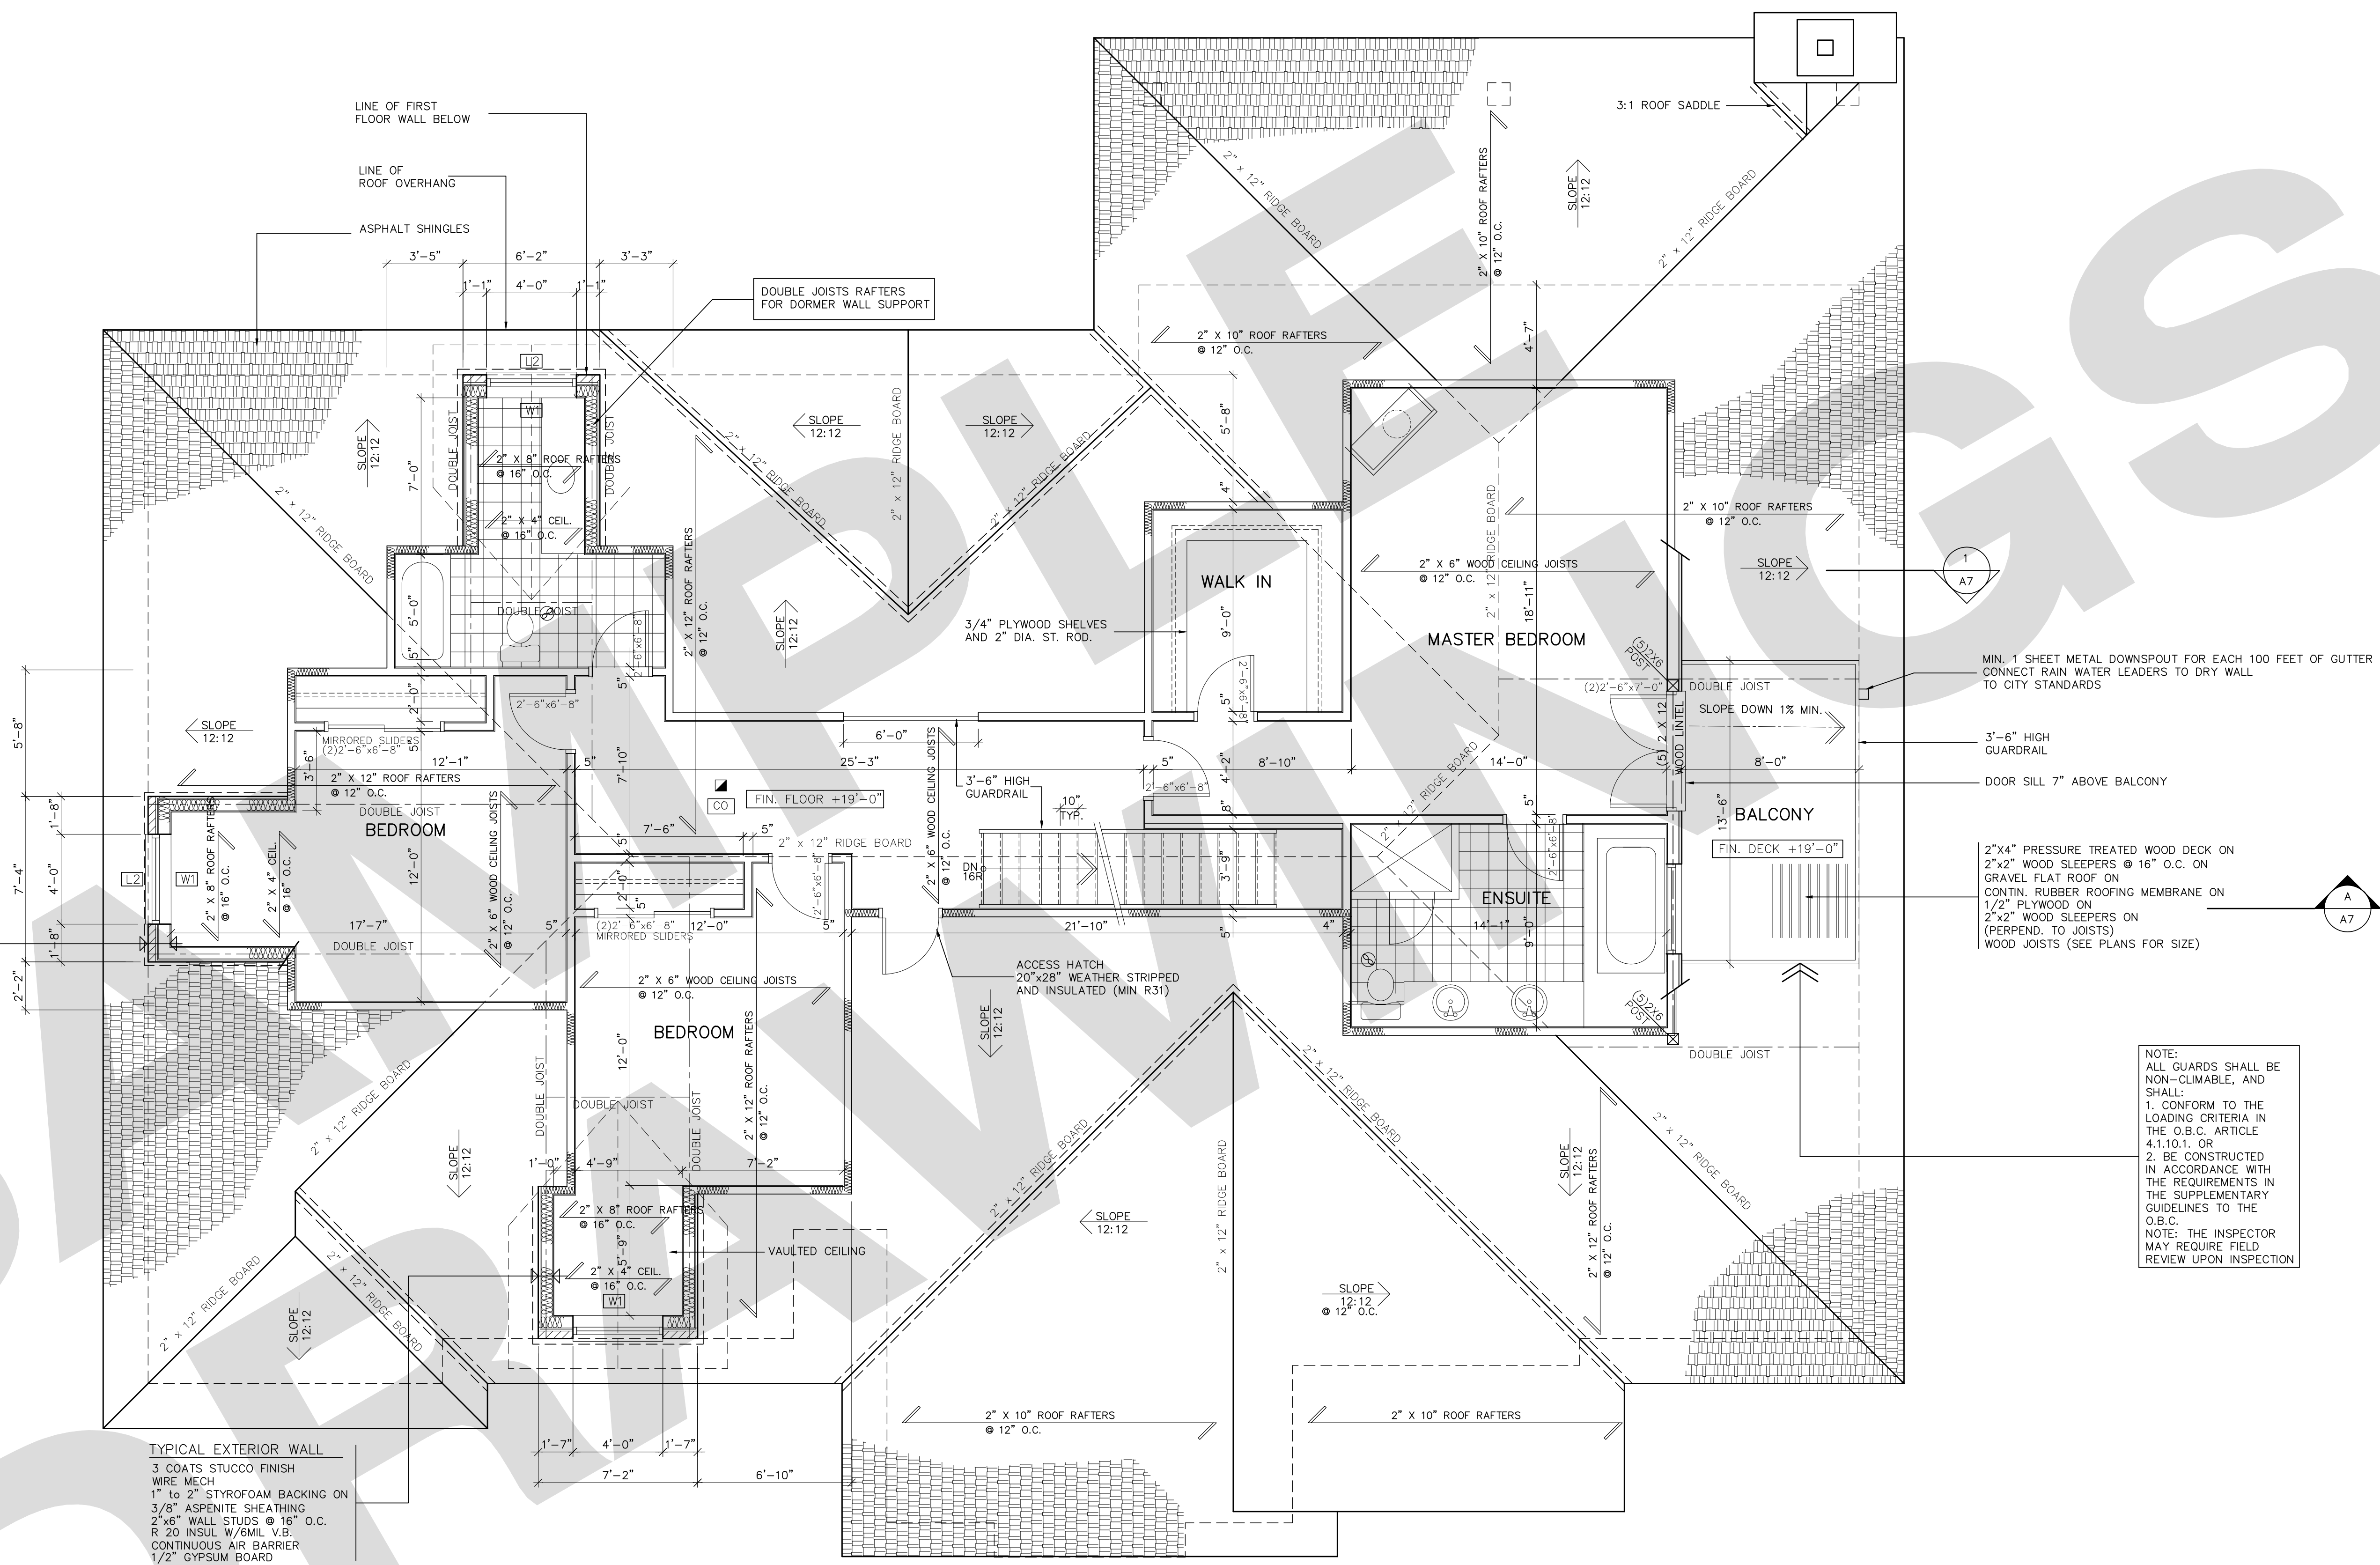

NOTE:
 ALL GUARDS SHALL BE
 NON-CLIMBABLE, AND
 SHALL:
 1. CONFORM TO THE
 LOADING CRITERIA IN
 THE O.B.C. ARTICLE
 4.1.10.1. OR
 2. BE CONSTRUCTED
 IN ACCORDANCE WITH
 THE REQUIREMENTS IN
 THE SUPPLEMENTARY
 GUIDELINES TO THE
 O.B.C.
 NOTE: THE INSPECTOR
 MAY REQUIRE FIELD
 REVIEW UPON INSPECTION

IT IS THE RESPONSIBILITY OF THE GENERAL CONTRACTOR
 TO CHECK AND VERIFY ALL DIMENSIONS BEFORE
 COMMENCING WORK AND REPORT ANY ERRORS TO
 THE DESIGNER AS SOON AS POSSIBLE

1 LOFT FLOOR PLAN
 A4 1/4"=1'-0"

REVISIONS				
NO.	DATE	ISSUED	BY	Q/D

THIS DRAWING SHALL NOT BE COPIED, REPRODUCED OR DISTRIBUTED
 IN ANY MANNER WITHOUT THE EXPRESS WRITTEN APPROVAL OF THE DESIGNER.
 THE CONTRACTORS SHALL VERIFY ALL DIMENSIONS ON THE JOB AND
 REPORT ANY DISCREPANCY TO THE DESIGNER PRIOR TO PROCEEDING
 WITH THE WORK.
 ALL DRAWINGS AND SPECIFICATIONS ARE THE PROPERTY OF THE
 DESIGNER AND SHALL BE RETURNED UPON COMPLETION OF THE
 CONSTRUCTION WORK.



PROJECT
PROPOSED 1 STOREY DWELLING FOR:

CALEDON ONTARIO

SHEET TITLE
LOFT FLOOR PLAN

DATE	DATE PRINTED	PROJECT FILE
DRAWN S.J.P.	CHECKED	
SCALE 1/4"=1'-0"		
SHEET NO.		

A4 of 7

